


**SoundSense, LLC**  
 39 Industrial Road, Unit 6  
 PO Box 1360  
 Wainscott, NY 11975  
 Tel: 631.537.4220  
 www.SoundSense.com

**DRAWN BY**  
 JW

**LAST REVISED**  
 3.5.19

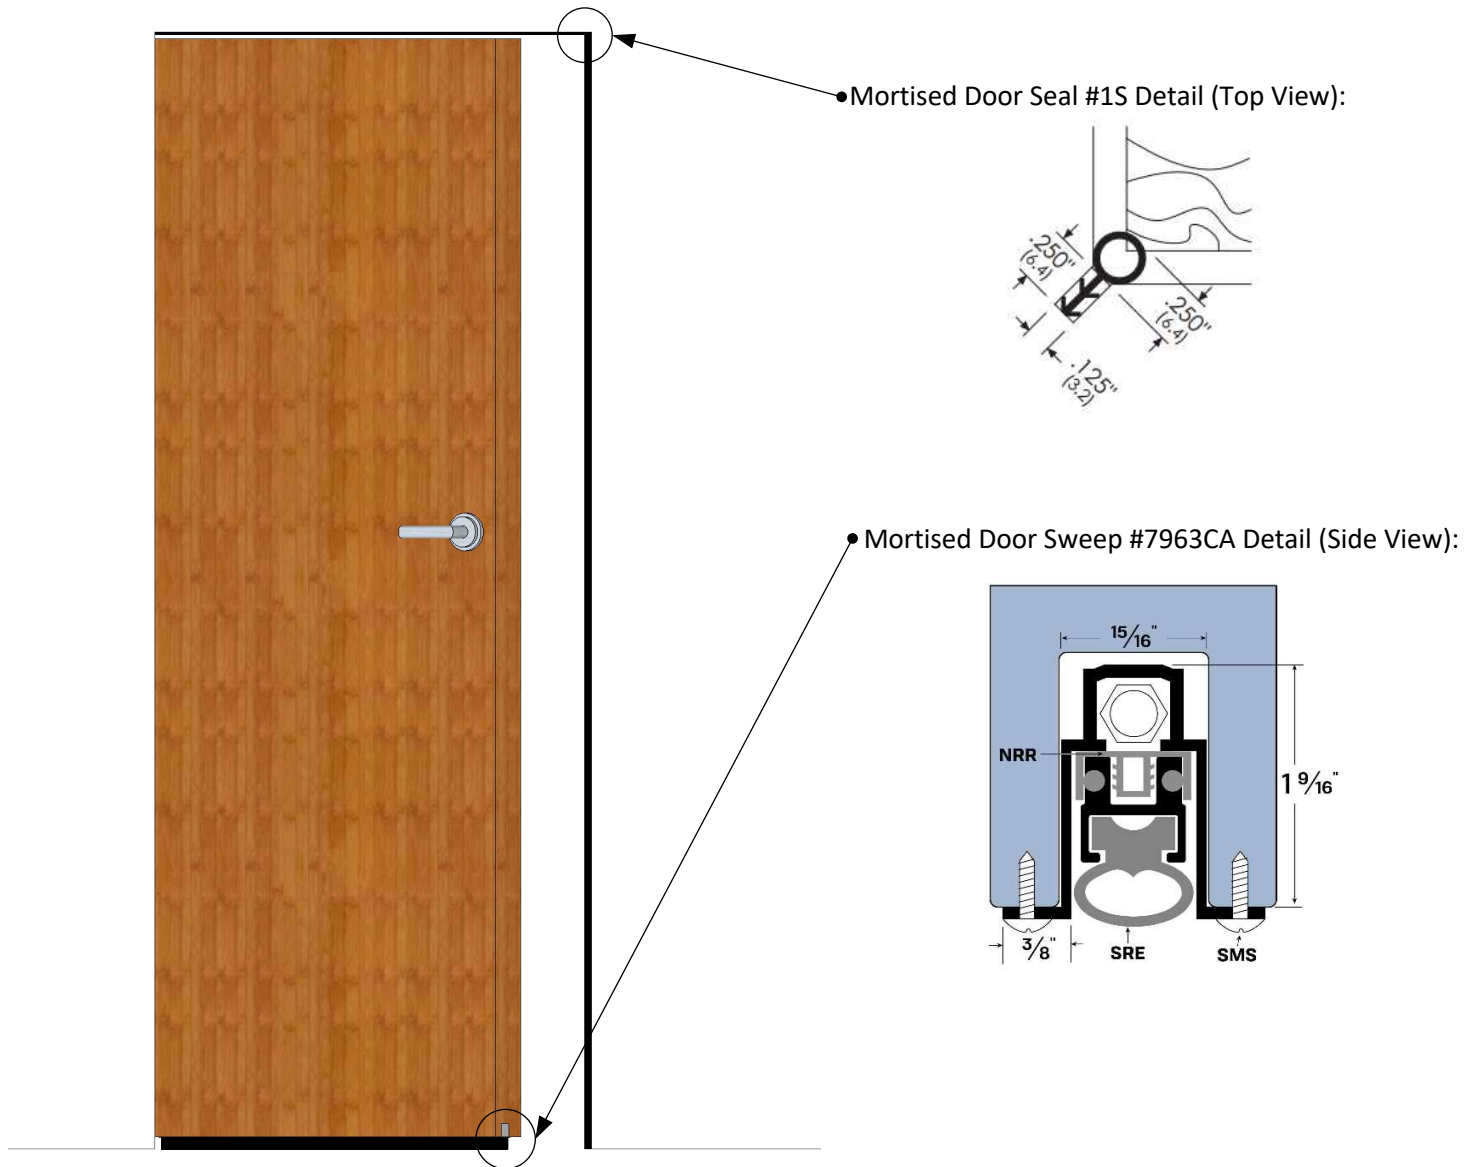

Single Leaf Door Seal Detail - #1S Seal, #7963CA Sweep

D 01 scale: NOT TO SCALE

**DESCRIPTION**  
 Acoustic Door  
 Seal Details